

1990 FIRST PLACE

Charles Stone

LYCEUM

*A traveling fellowship in Architecture*

PAGE III






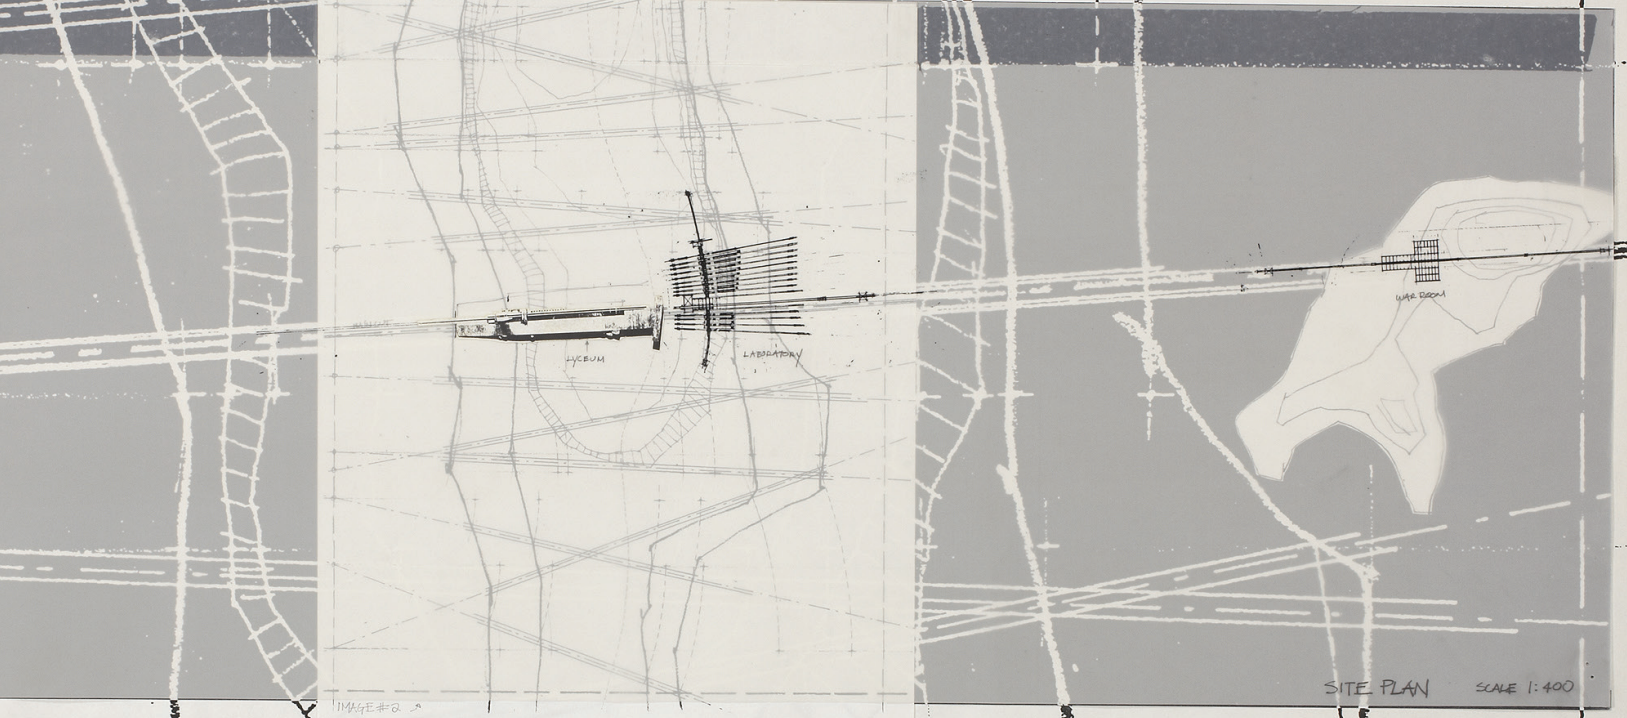


IMAGE # 0 A

SITE PLAN SCALE 1:400

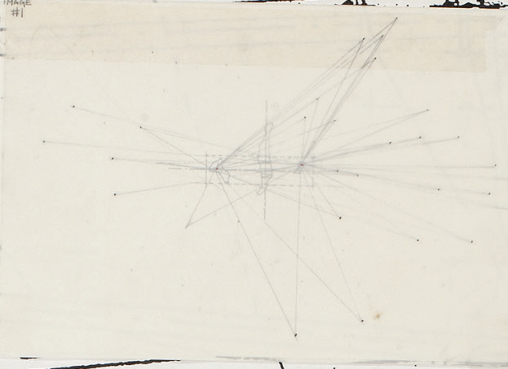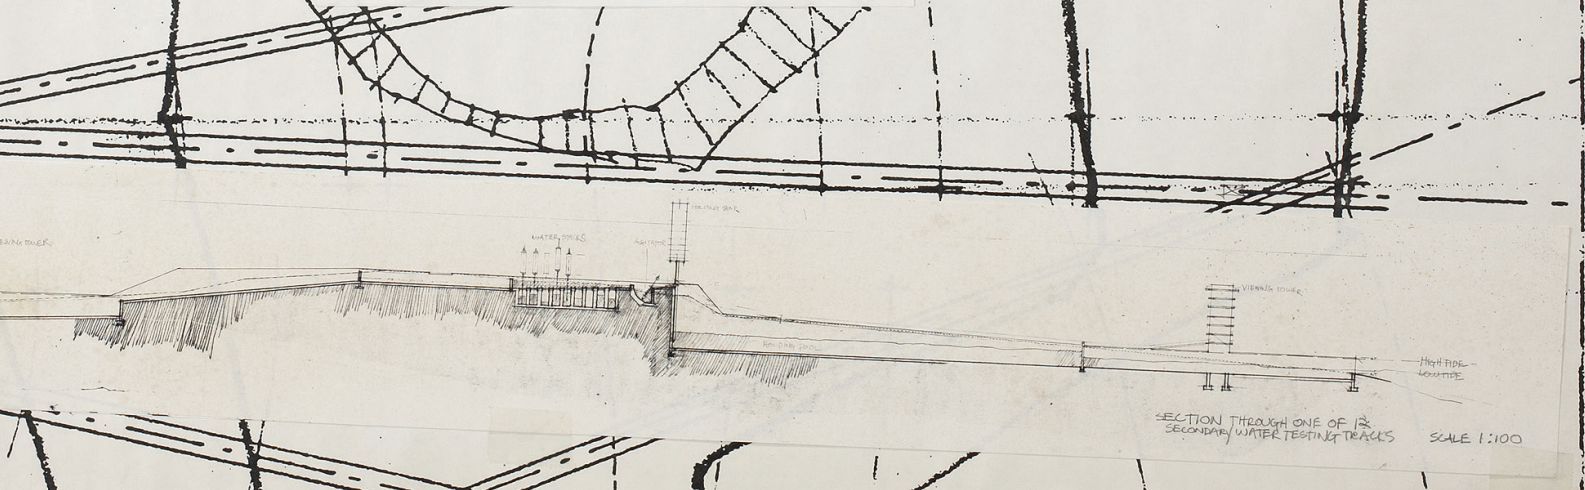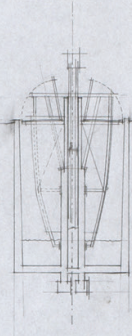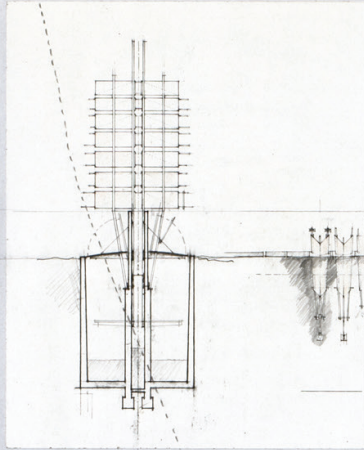

SECTION THROUGH ONE OF 12 SECONDARY WATER TESTING TRACKS SCALE 1:100

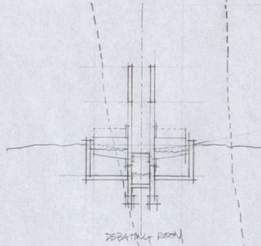

Scale 1:50

LANDSCAPE  
SYNTHETIC  
LANDSCAPE

