


1991 FIRST PLACE

Sergei Sitar



LYCEUM

A traveling fellowship in Architecture

18
18/11/77

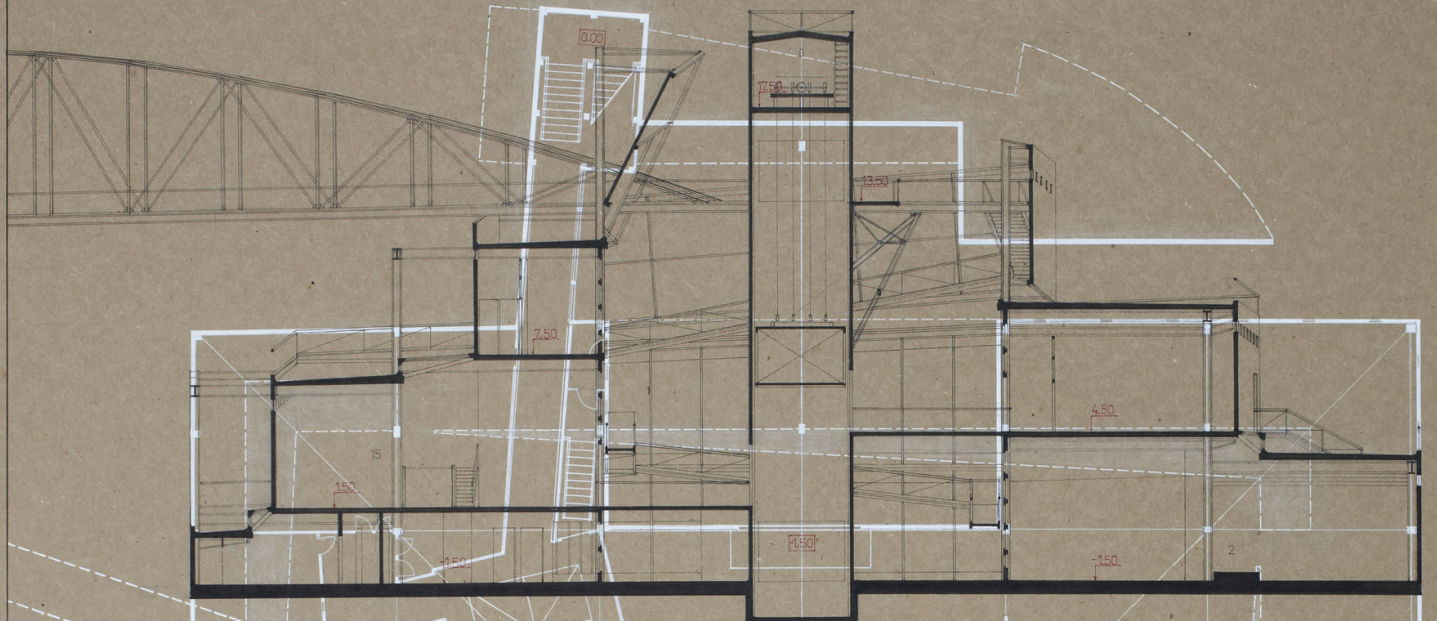


SECTION AA
SCALE 1:100

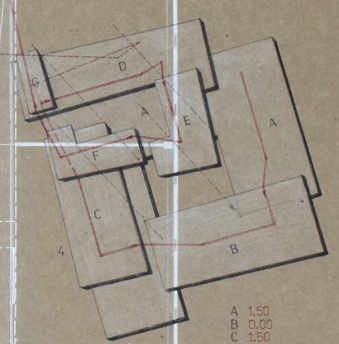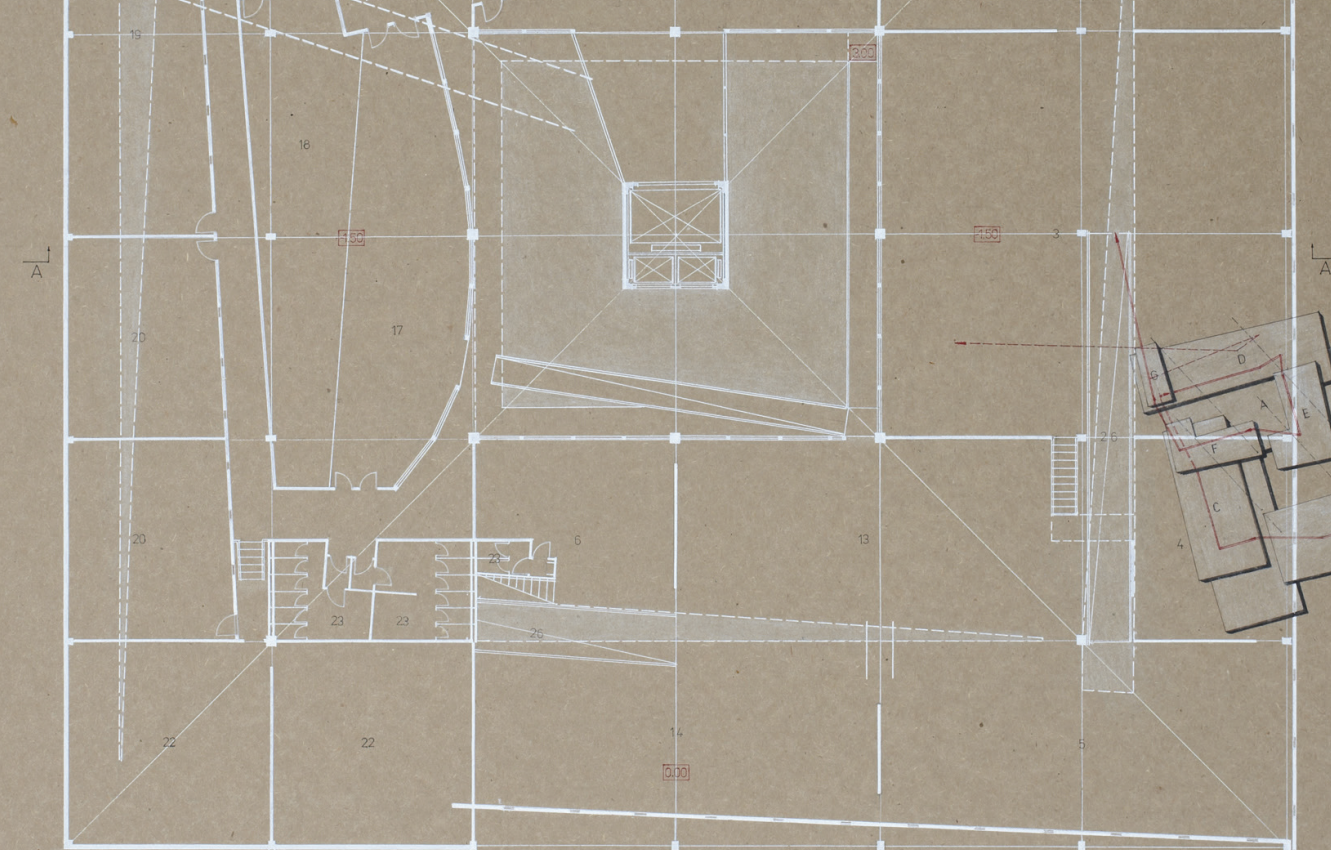

- A 1.50
- B 0.00
- C 1.50
- D 3.00
- E 4.50
- F 6.00
- G 7.50

PLAN ON LEVELS
SCALE 1:100


18

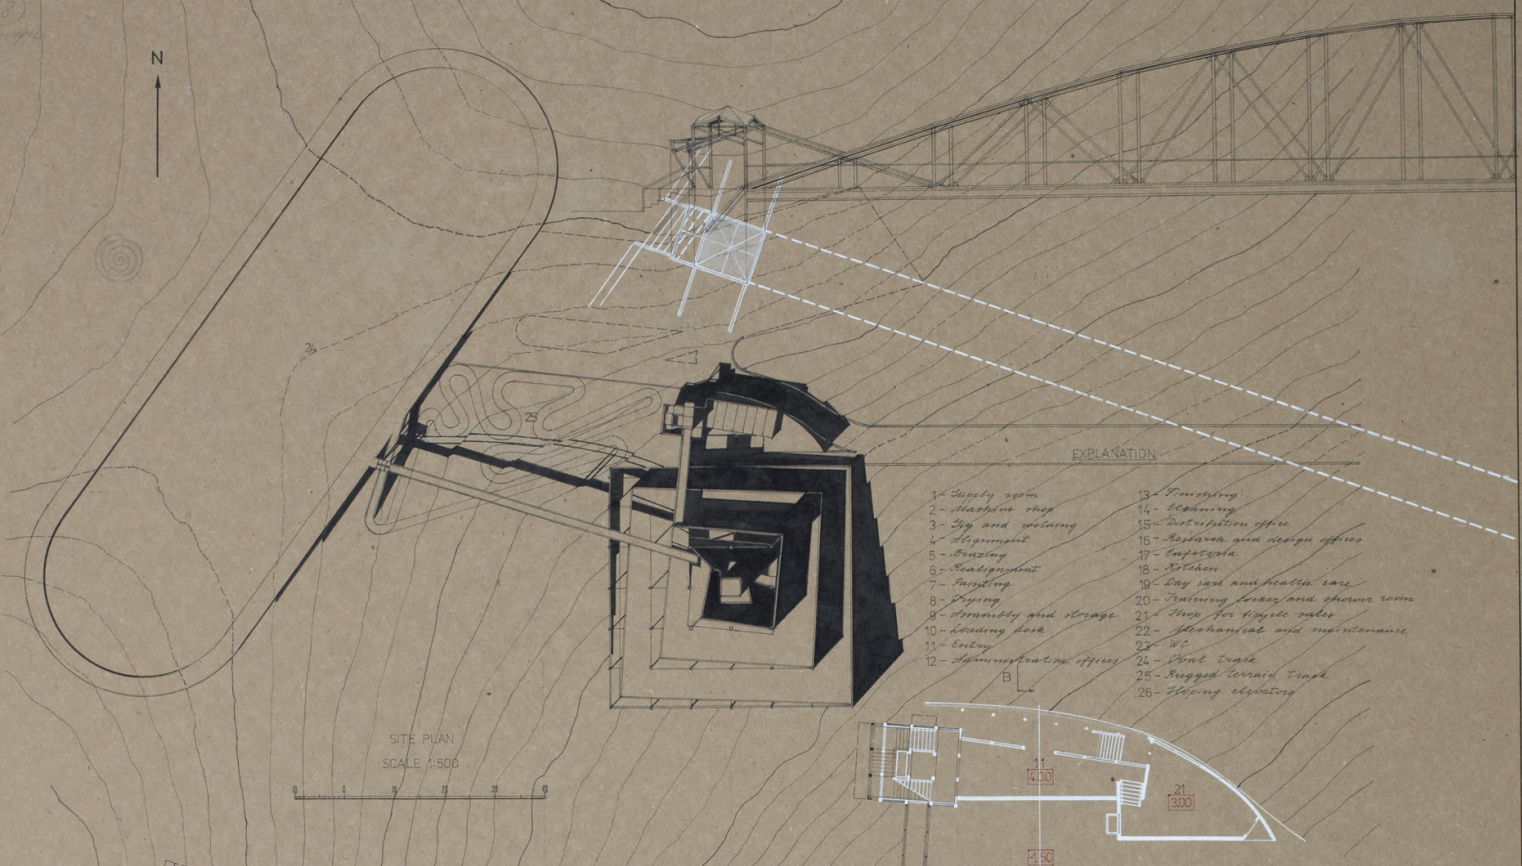

EXPLANATION

- | | |
|----------------------------|--------------------------------------|
| 1 - Supply room | 13 - Dressing |
| 2 - Machine shop | 14 - Cleaning |
| 3 - Big and welding | 15 - Reception office |
| 4 - Hospital | 16 - Restaurant and design office |
| 5 - Laundry | 17 - Hospital |
| 6 - Bathing | 18 - Kitchen |
| 7 - Laundry | 19 - Day care and health care |
| 8 - Laundry and storage | 20 - Training locker and shower room |
| 10 - Loading dock | 21 - Shop for traffic rules |
| 11 - Entry | 22 - Mechanical and maintenance |
| 12 - Administration office | 23 - W.C. |
| | 24 - Post office |
| | 25 - Rugged terrain ramp |
| | 26 - Sloping elevator |


SITE PLAN
SCALE 1:500

 

SITUATION

PLAN

SCALE 1:5000

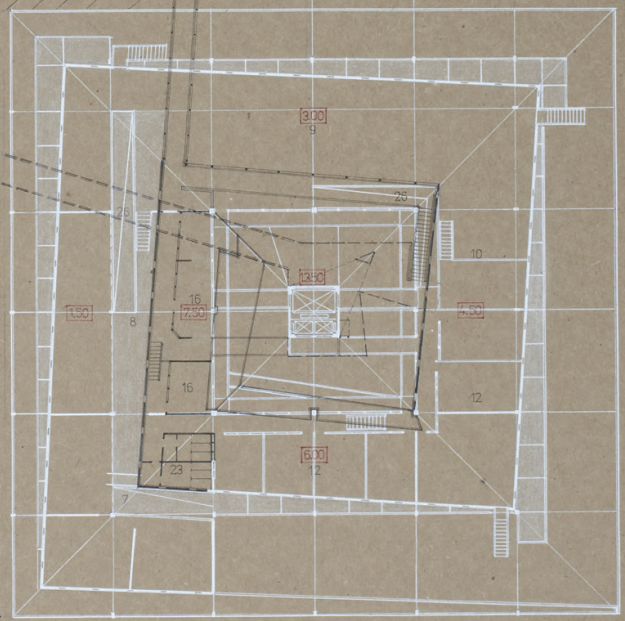

PLAN ON LEVELS

1.50 3.00 4.00 4.50 6.00 7.50 13.50

SCALE 1:200