


2009 CITATION

Paul Frederickson

LYCEUM


*A traveling fellowship in Architecture*

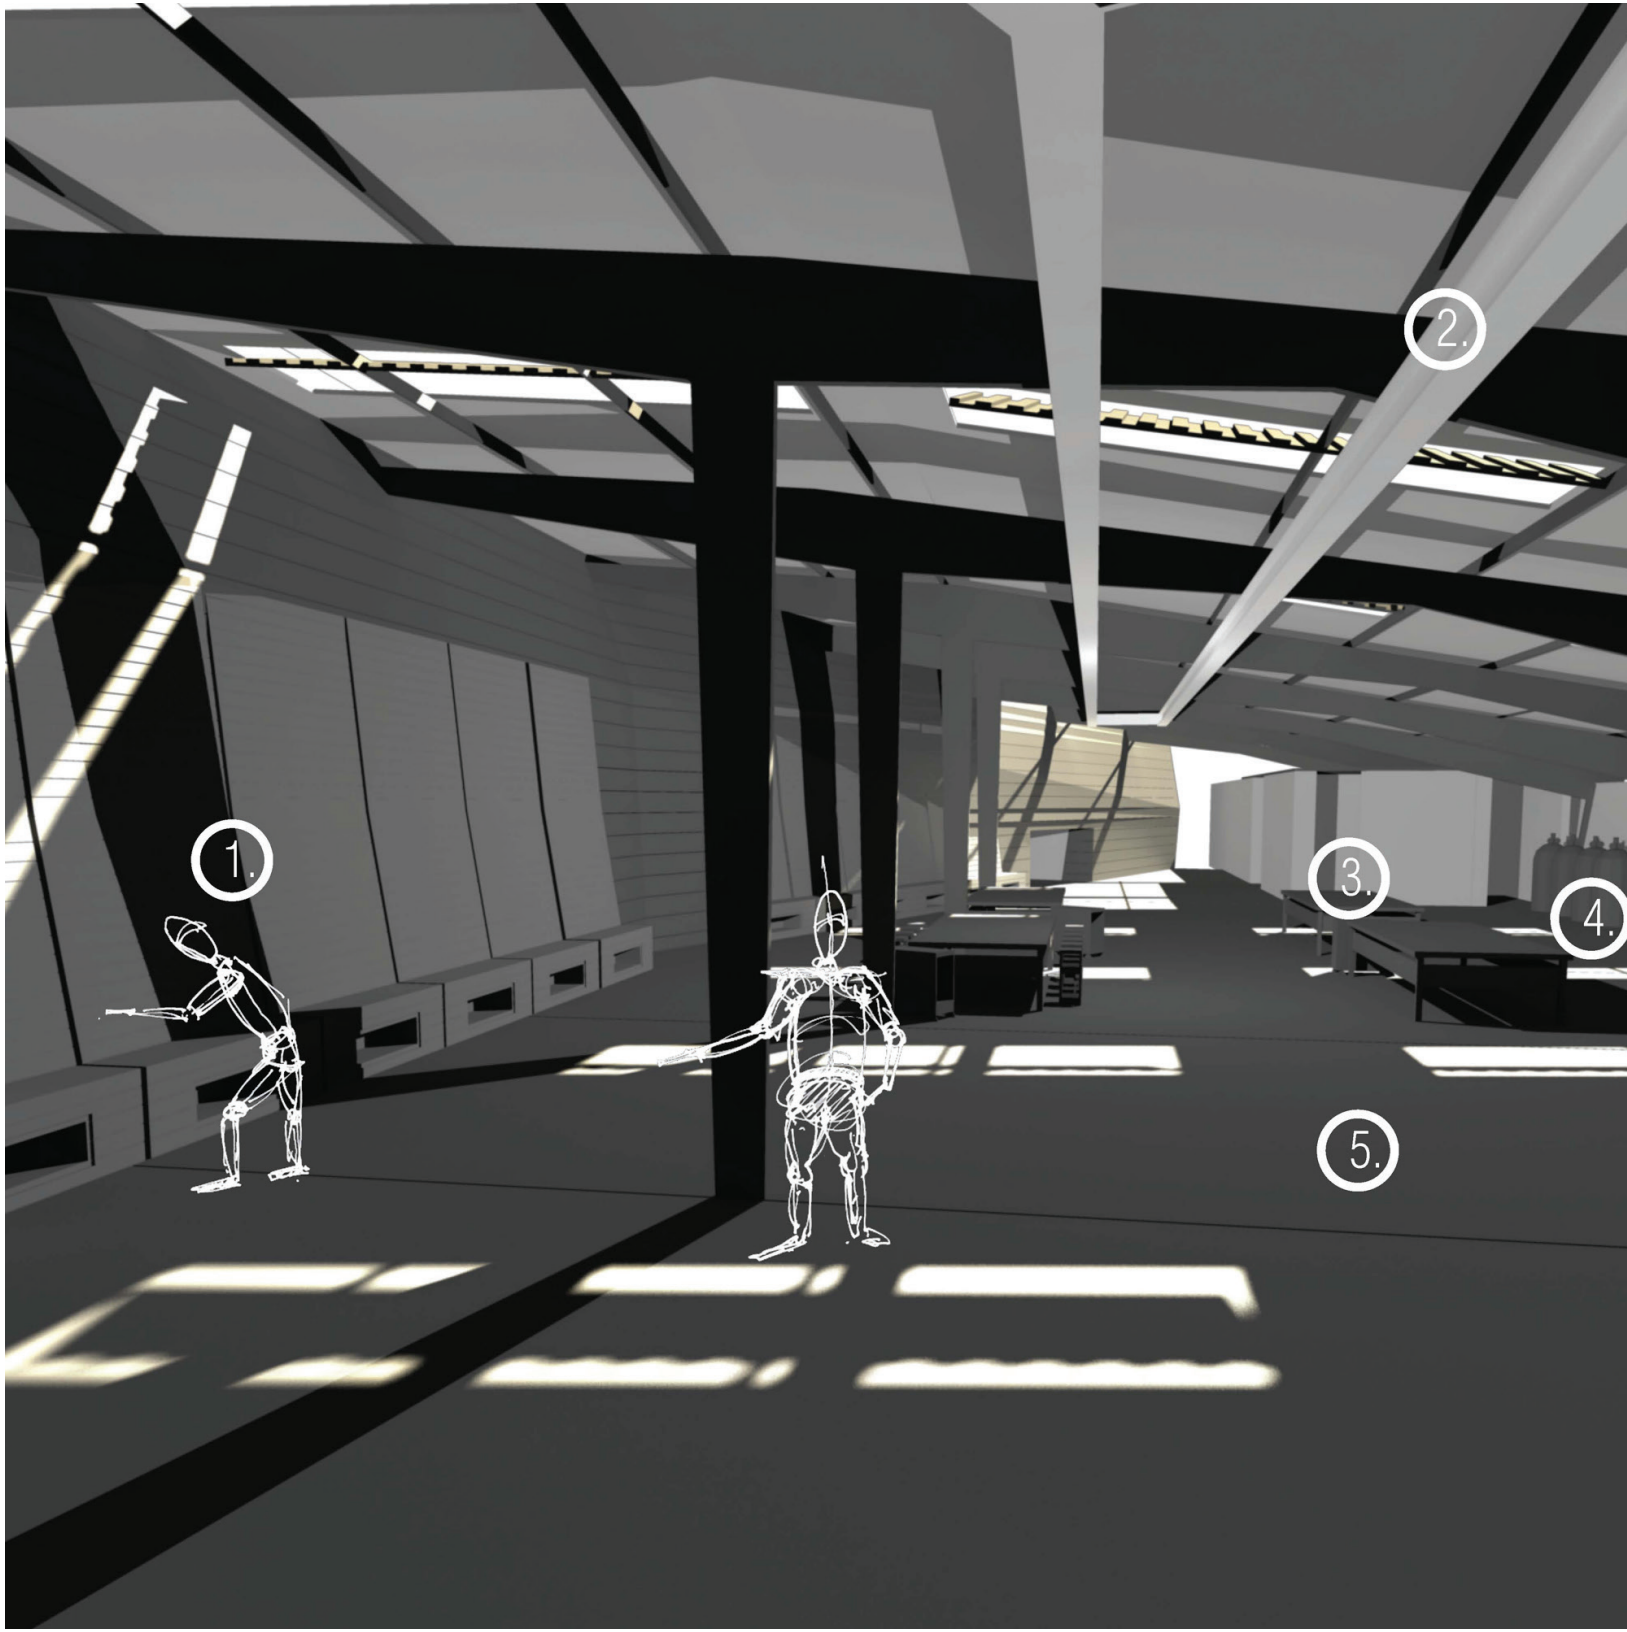

# floor plan:

scale: 1/32" = 1'-0"

- 1. common fab. area
- 2. compressor room
- 3. sand-blasting
- 4. forge area
- 5. office
- 6. classroom
- 7. porch: relax
- 8. porch: work
- 9. loading area
- 10. tool room
- 11. coal storage
- 12. restrooms

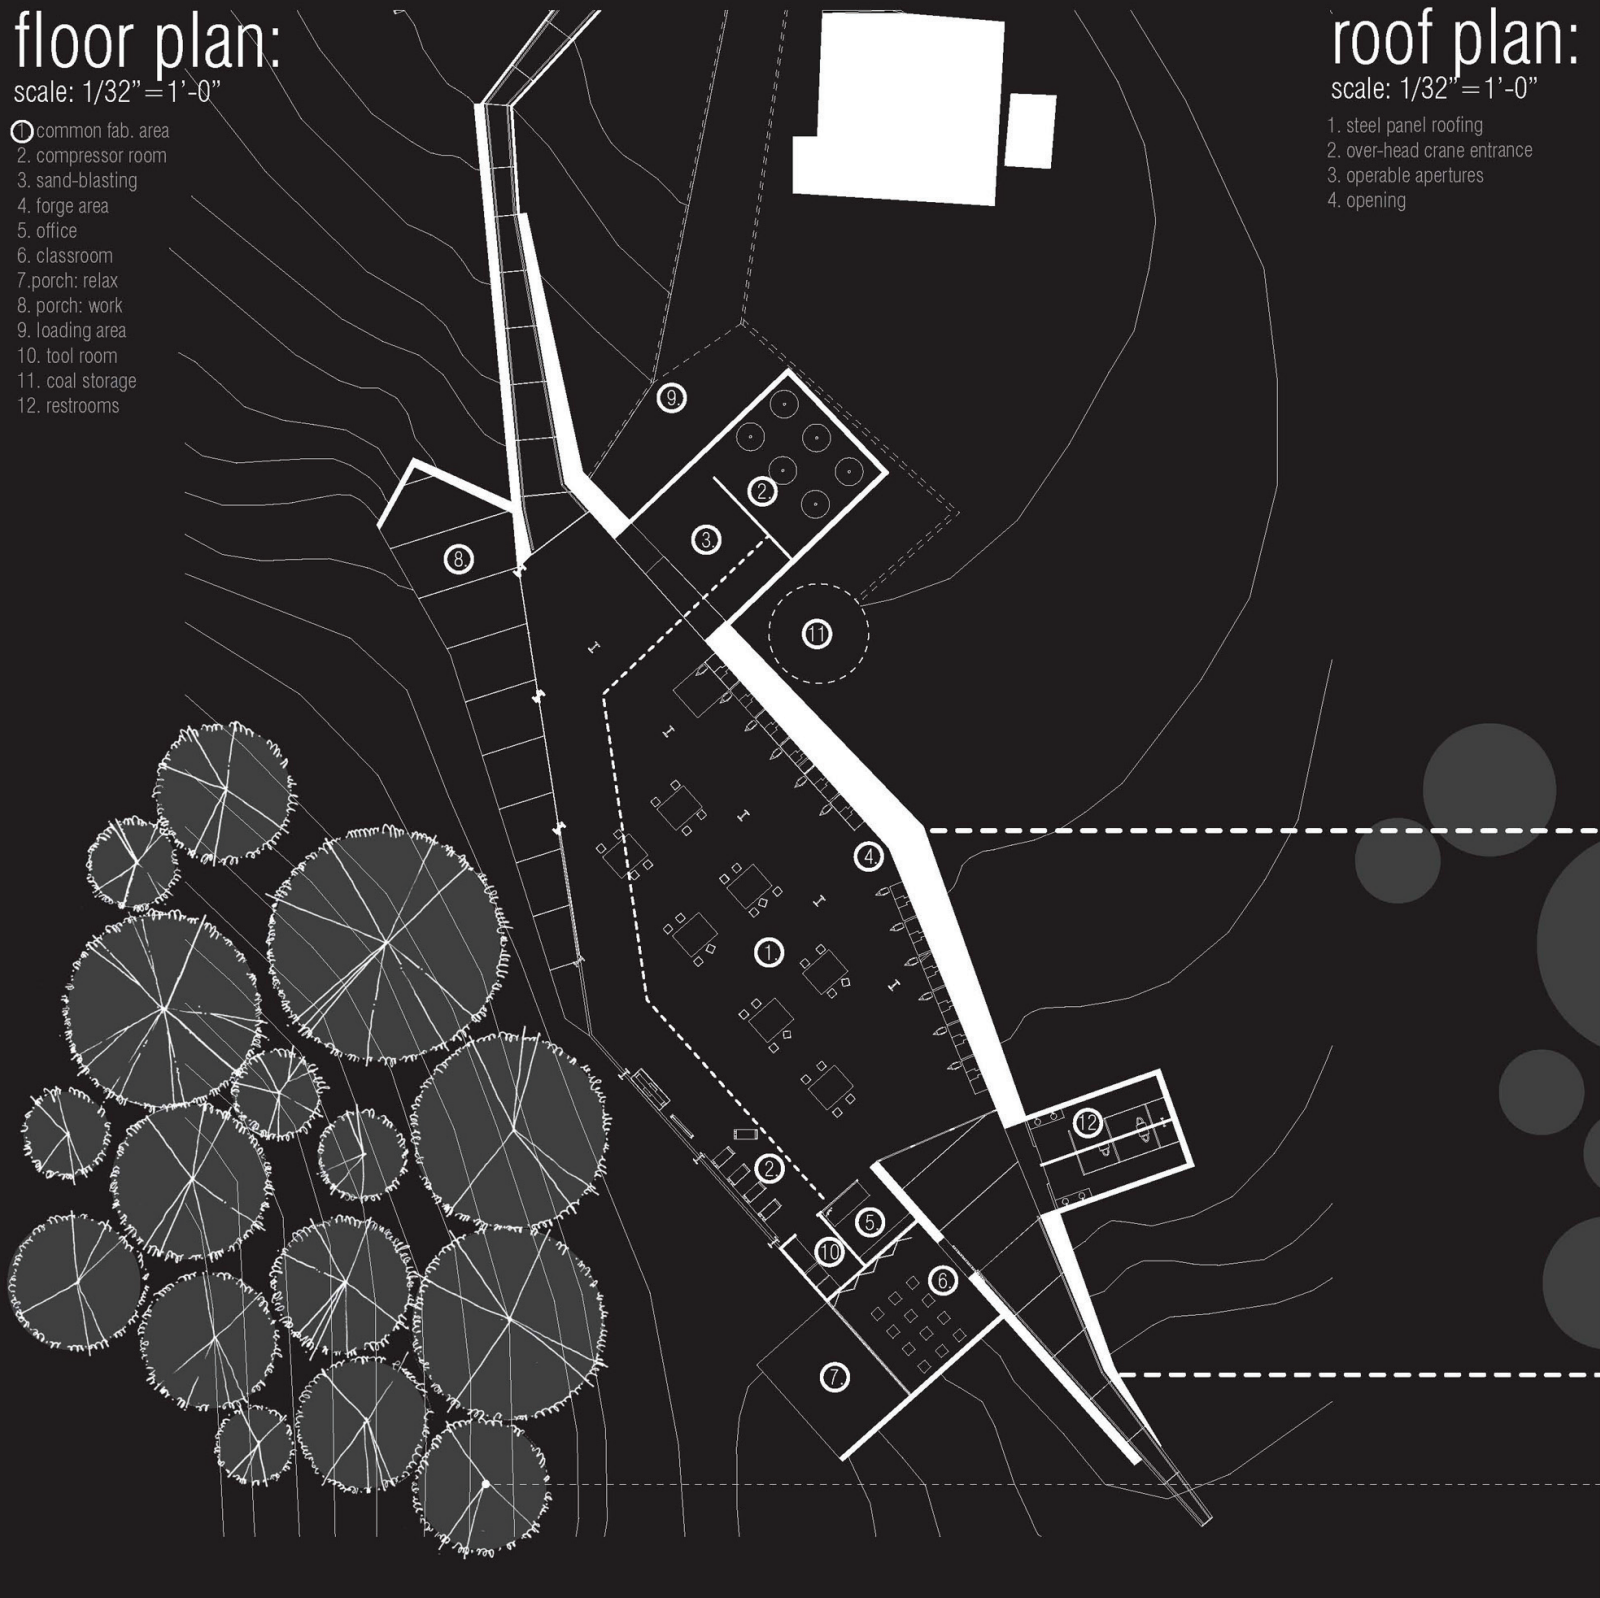

# roof plan:

scale: 1/32" = 1'-0"

- 1. steel panel roofing
- 2. over-head crane entrance
- 3. operable apertures
- 4. opening