


1991 SECOND PLACE


Kevin Harney

LYCEUM

*A traveling fellowship in Architecture*

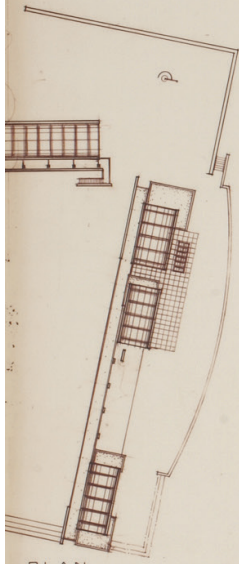


PLAN  
1:500

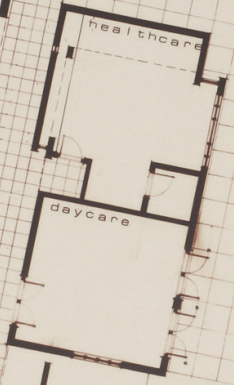


healthcare


daycare

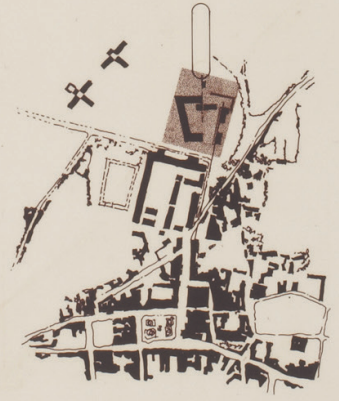

SITE DIAGRAM  
scale 1:5000

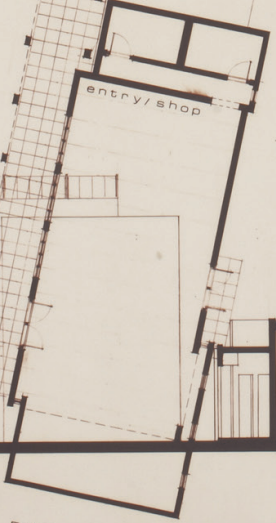

entry/shop

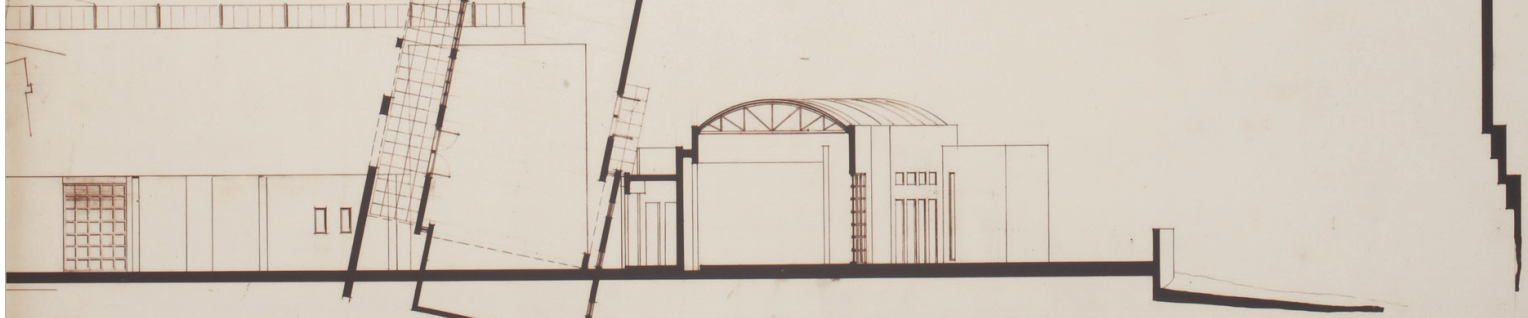

SECTION/ELEVATION  
scale 1:100


SUPPORT FACILITIES



B  
I  
C  
Y  
C  
L  
E  
  
F  
A  
C  
T  
O  
R  
Y  
  
C  
O  
M  
P  
E  
T  
I  
T  
I  
O  
N

91

PERSPECTIVE

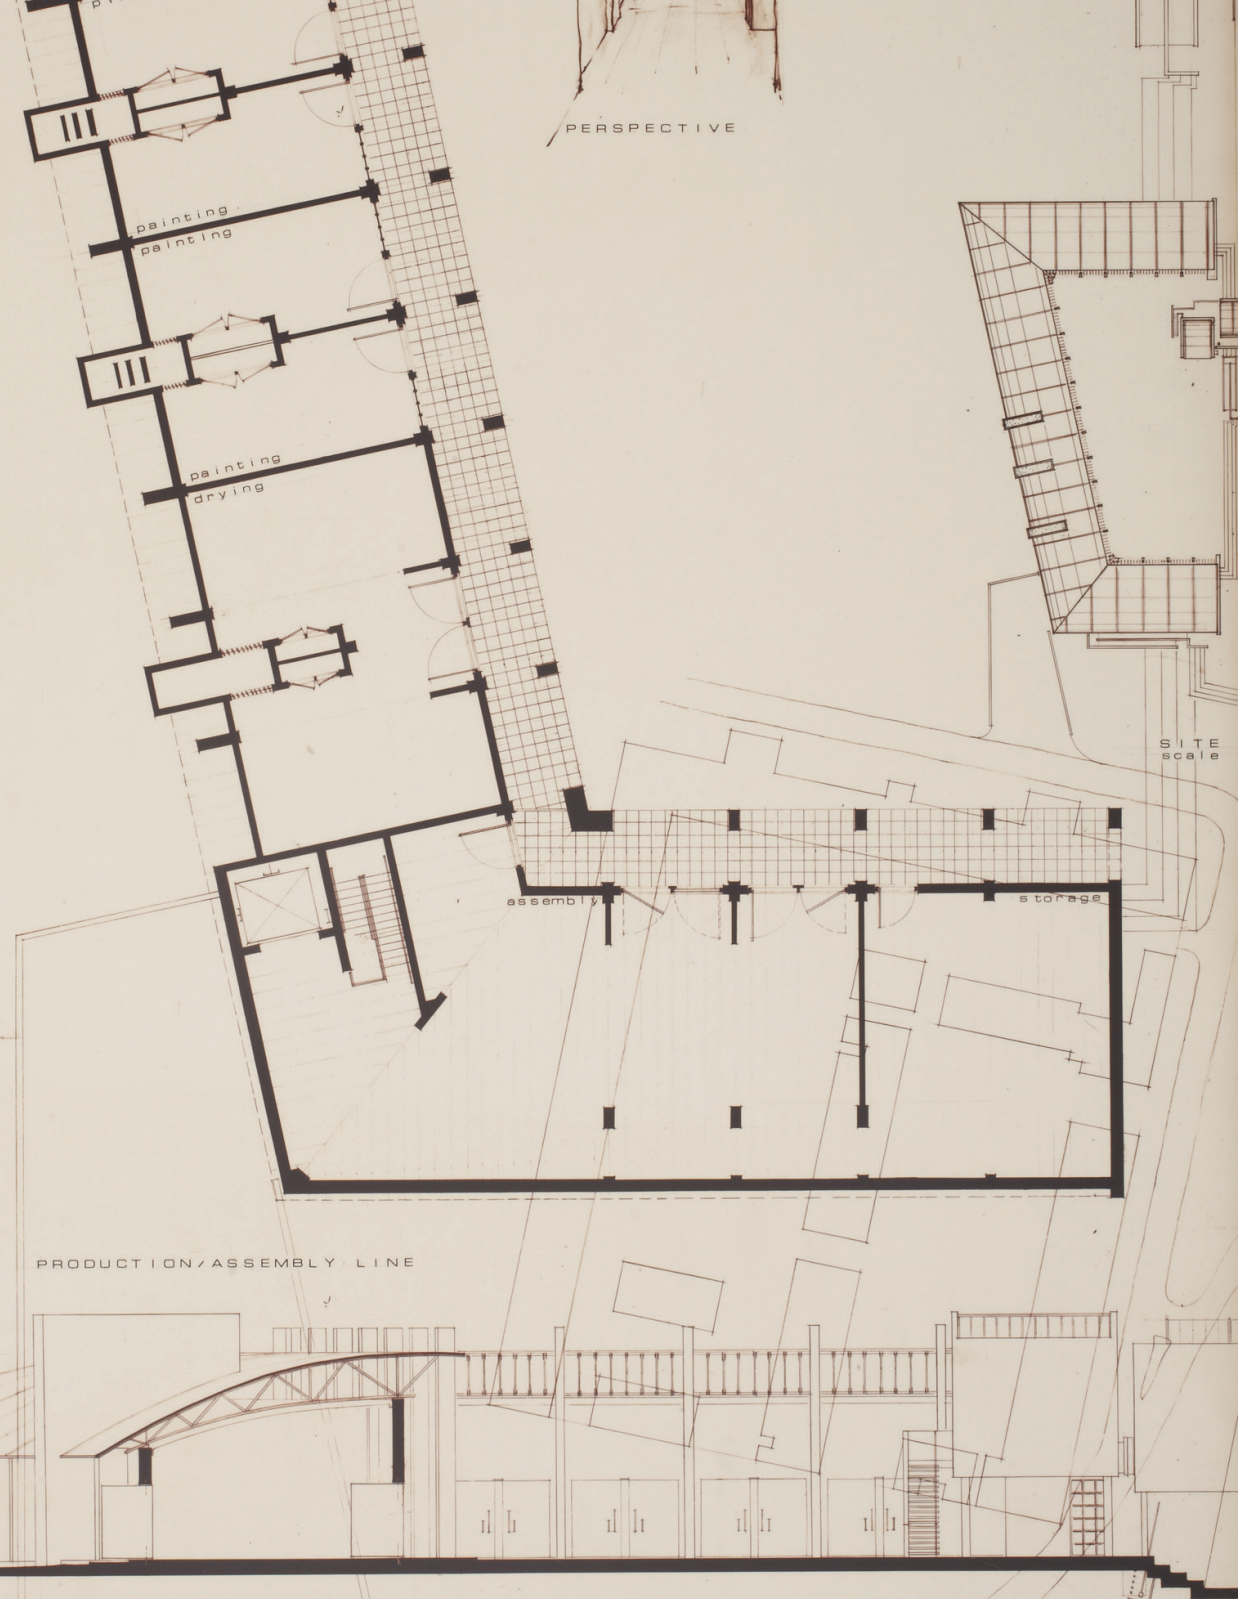

PRODUCTION/ASSEMBLY LINE

SITE  
scale