

2000 FIRST PLACE


Selva Gudogan

LYCEUM

A traveling fellowship in Architecture



structure

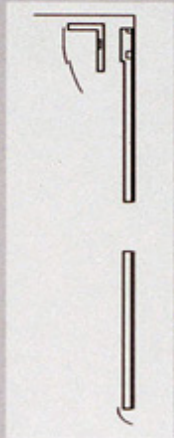


circulation



peace & serenity, craig tuttle - nature as inspiration for peace




war & peace, pablo picasso - a piece of art for contemplation

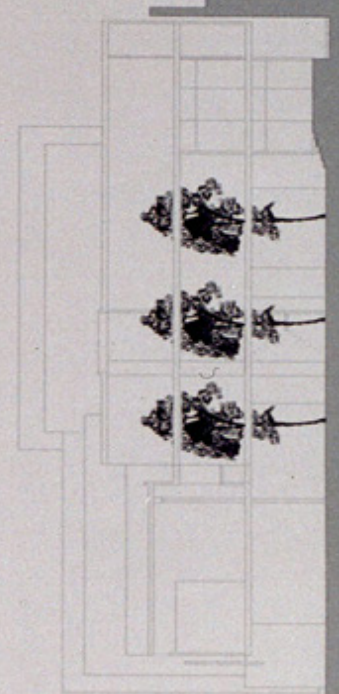

a comfortable enclosure. an integration of subtle harmonies

to project & protect a positive environment, for the successful resolution of peace

'what if they gave a day for war & nobody came? how worthwhile if they declared a day of peace & everybody came'
edward asner

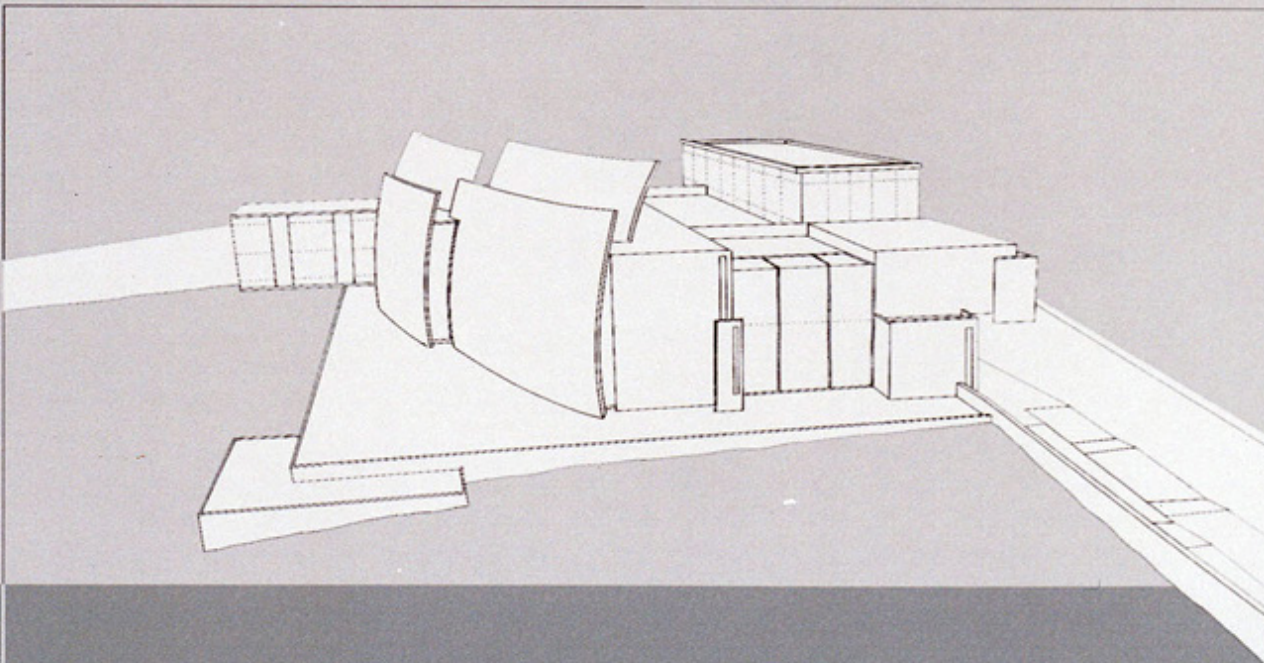

perspective view of main meeting hall

section through atrium & projecti




skylight



view of atrium



interior view of main meeting hall

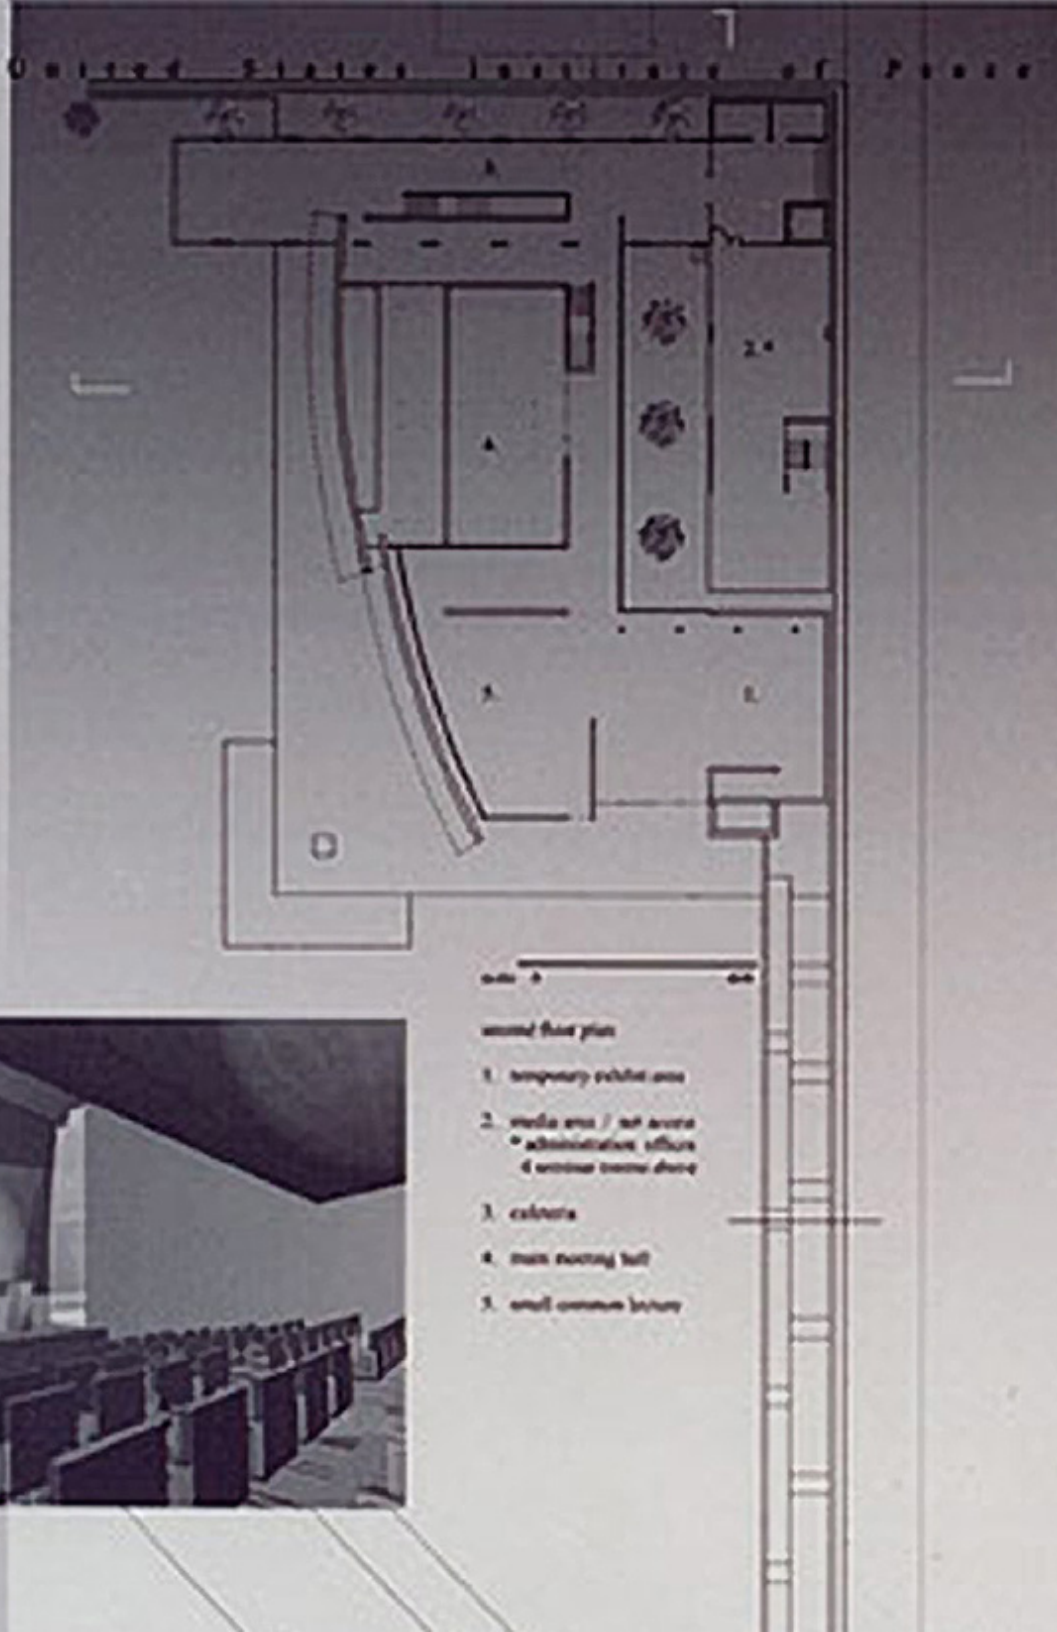

scale 1/8" = 1'-0"

second floor plan

- 1. temporary exhibit area
- 2. media area / art area
 • administrative offices
 • seminar room above
- 3. exhibit
- 4. main meeting hall
- 5. small common lobby