

2010 CITATION

Huylevroeck Zask

LYCEUM


A traveling fellowship in Architecture

m

dressing rooms


flat floor


green room

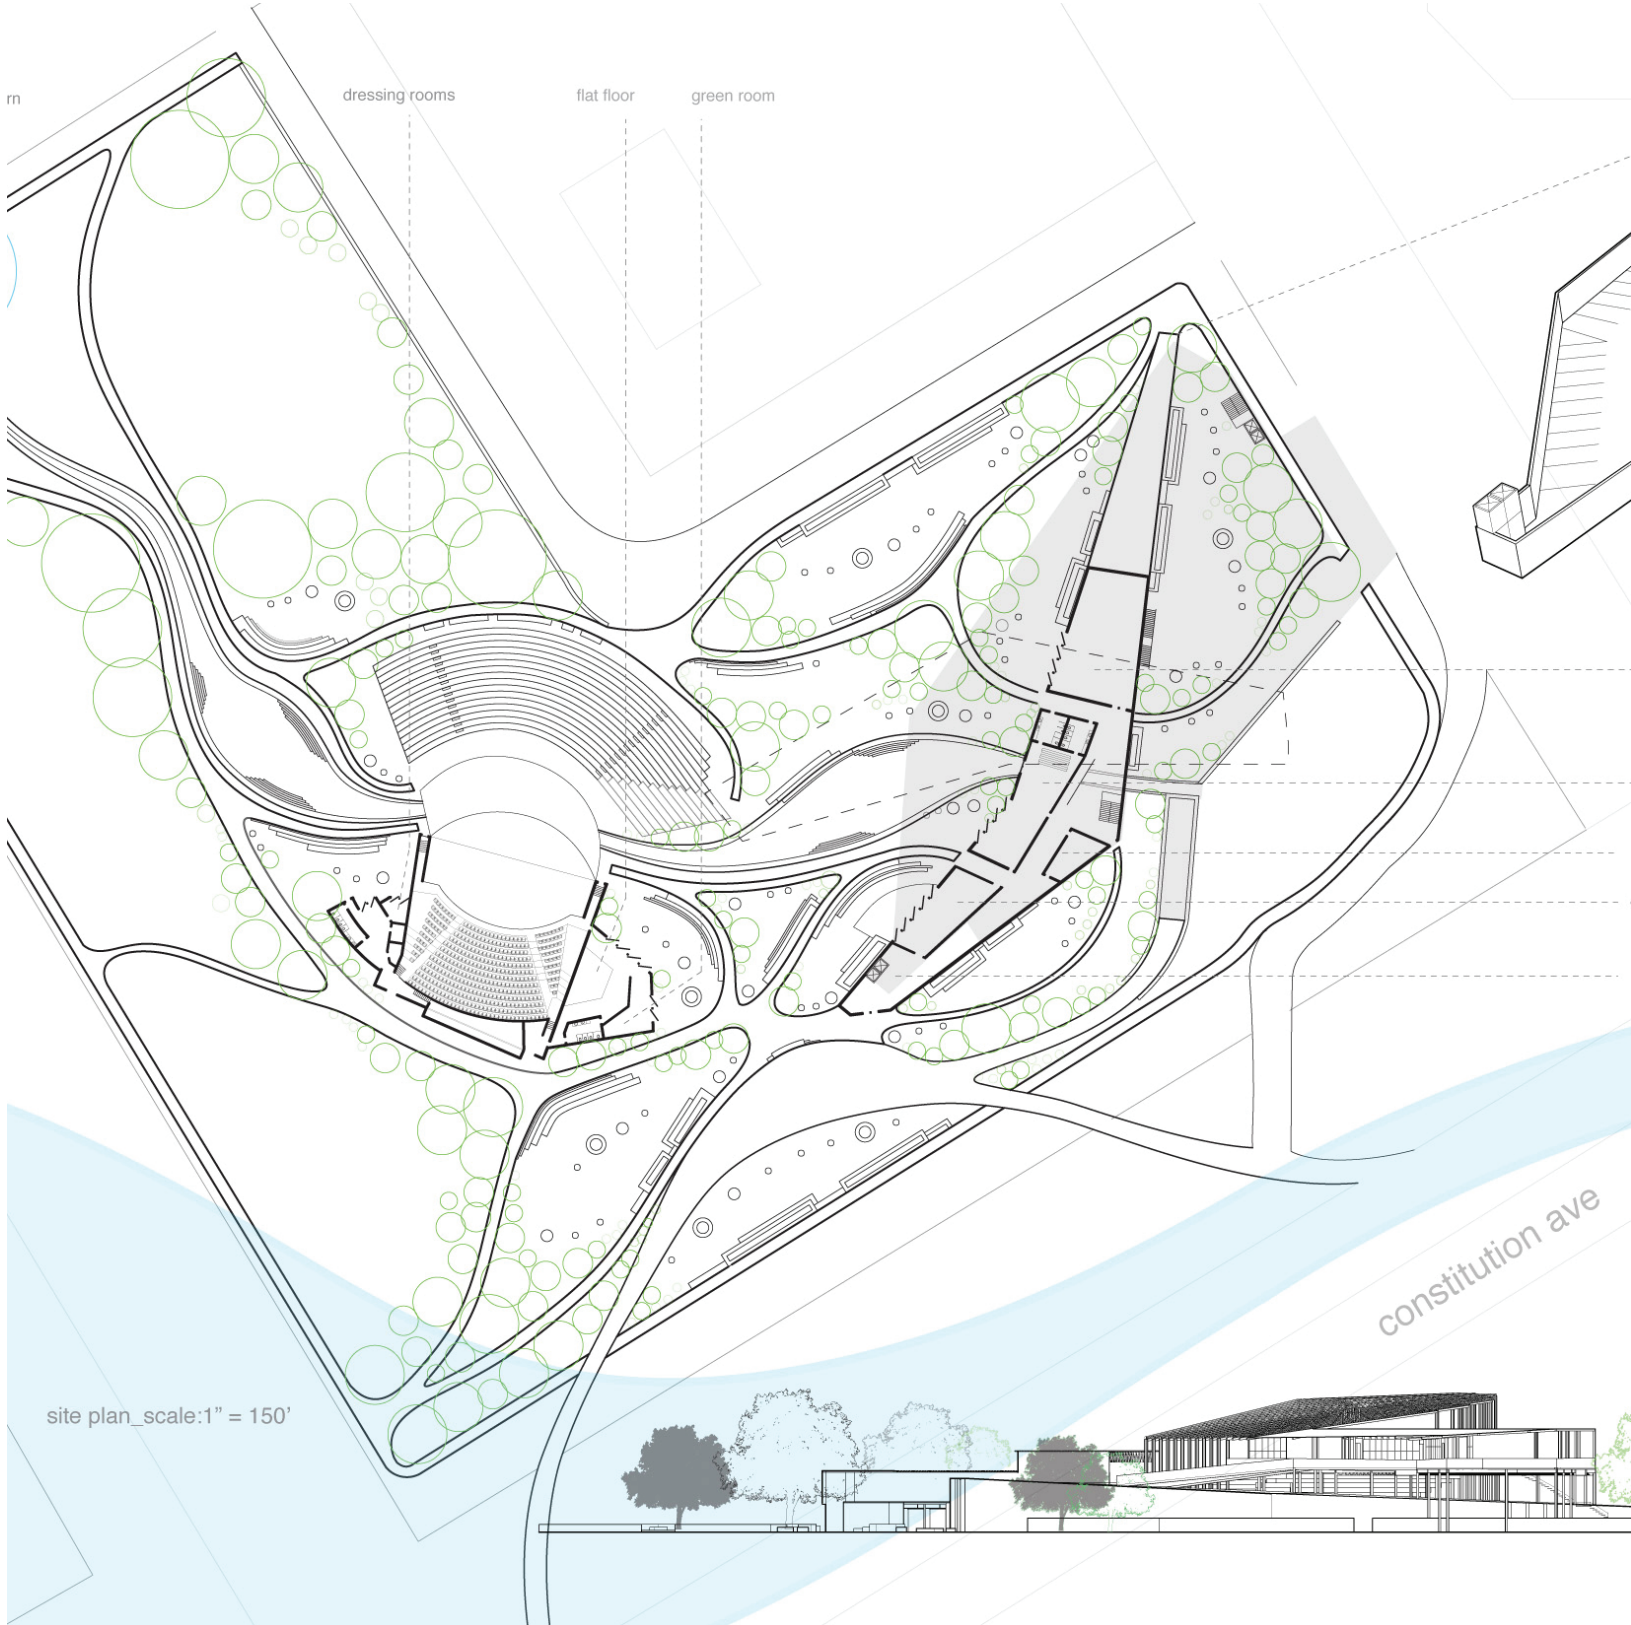


site plan_scale:1" = 150'

constitution ave

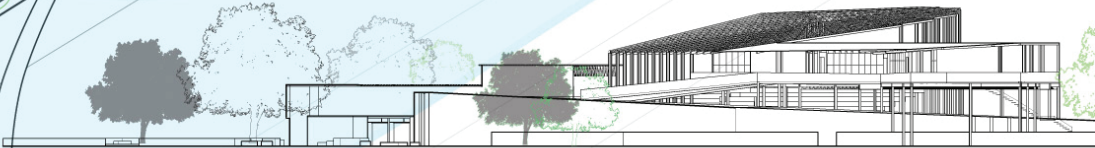

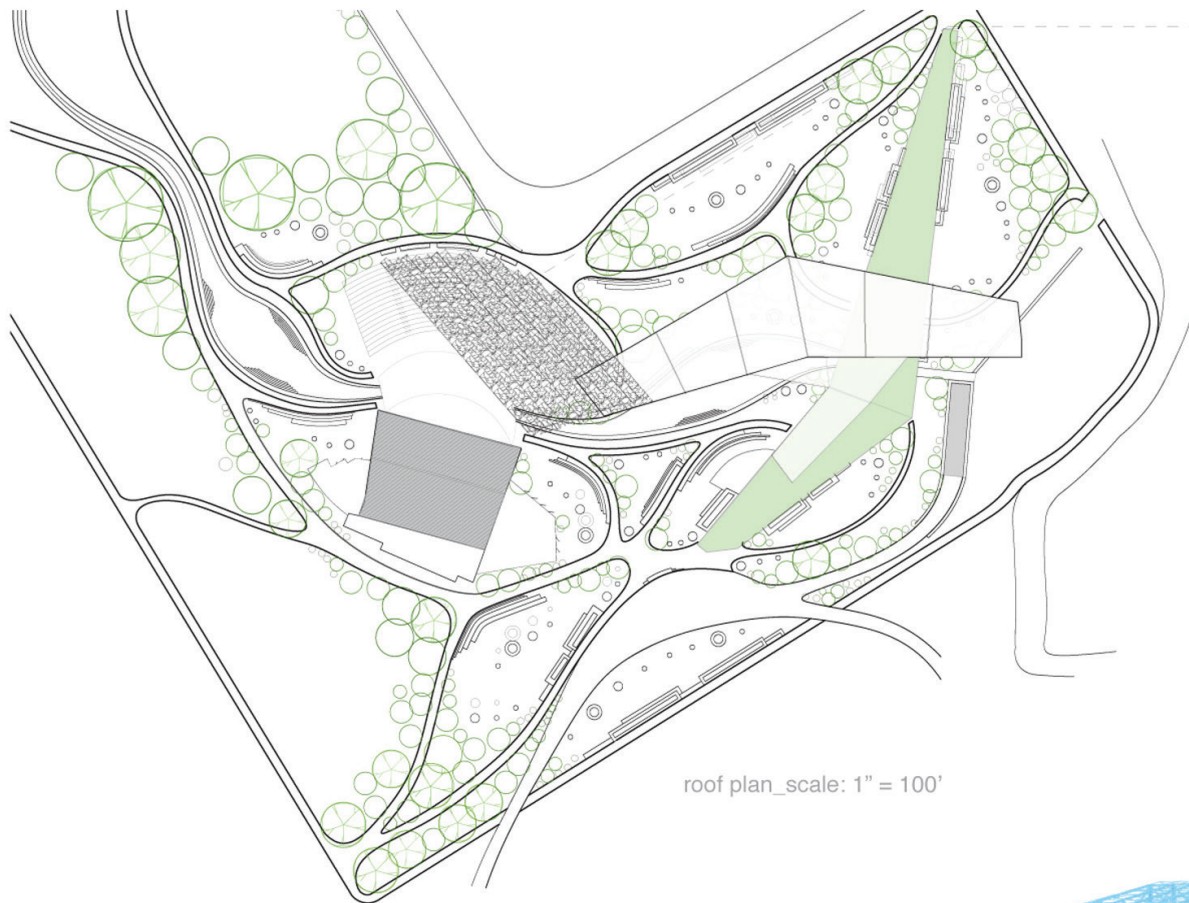

roof plan_scale: 1" = 100'

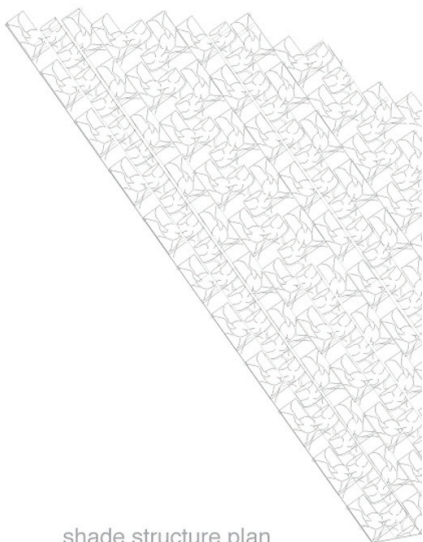

shade structure plan

