

2010 MERIT

Alex Fritz

LYCEUM


*A traveling fellowship in Architecture*

wood truss and operable louvres


wood slatted screening system




scale 1"= 45'

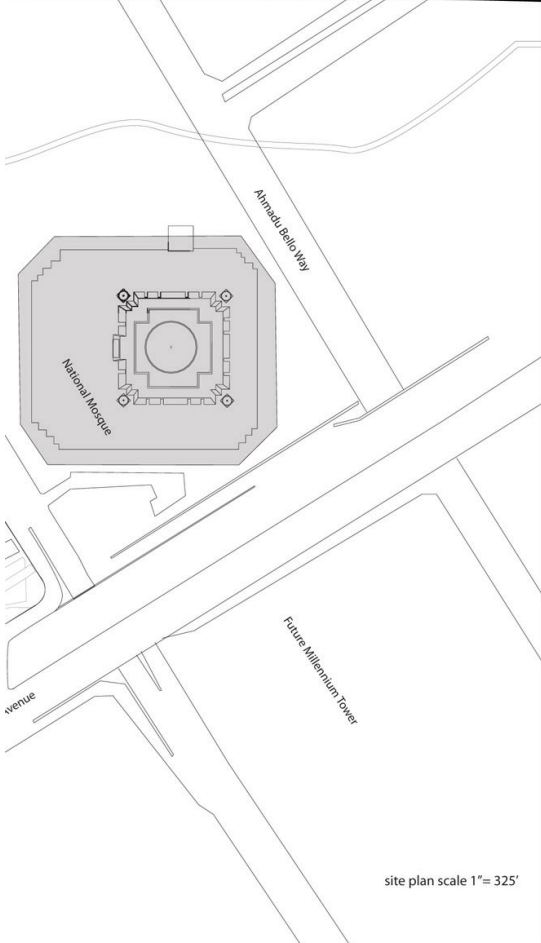

site plan scale 1"= 325'

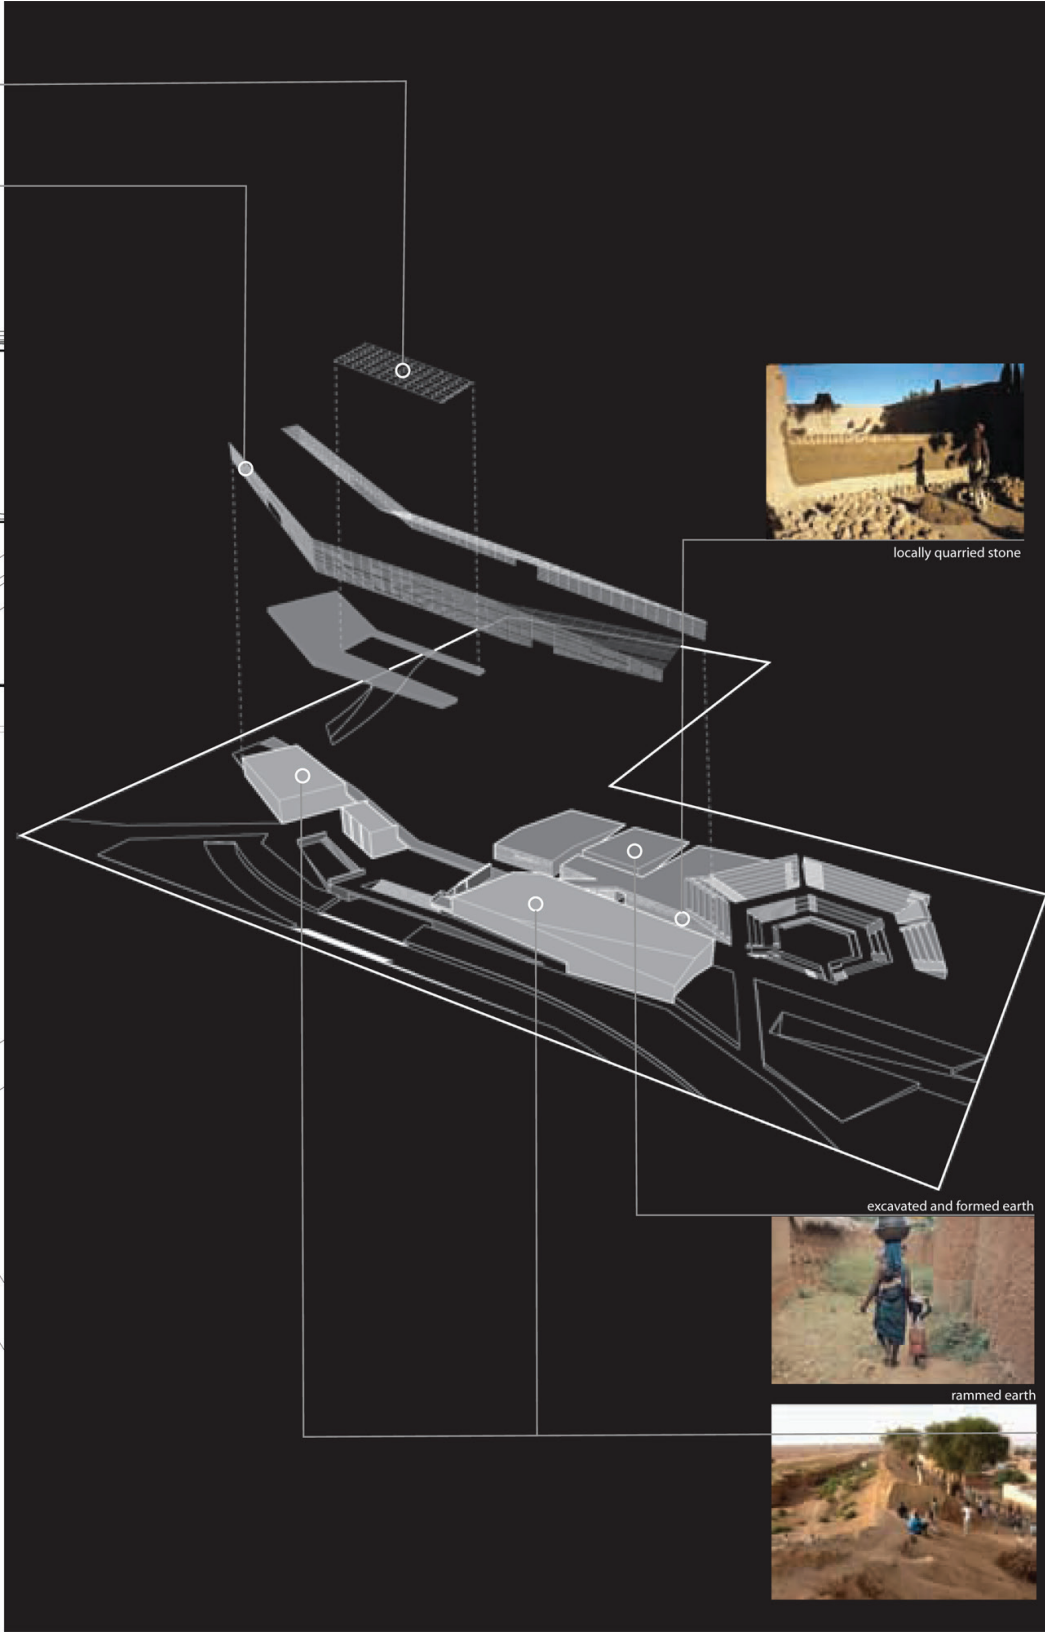

locally quarried stone

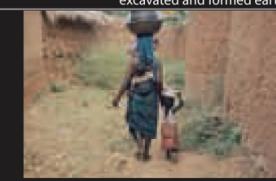

rammed earth



excavated and formed earth

